


Lifeguard Positions and Emergency Equipment

- Lifeguard Positions and Patrolling Routes
- Emergency Equipment
- Emergency Exit
- Duress Button
- PPE
- Fire Hose Reels

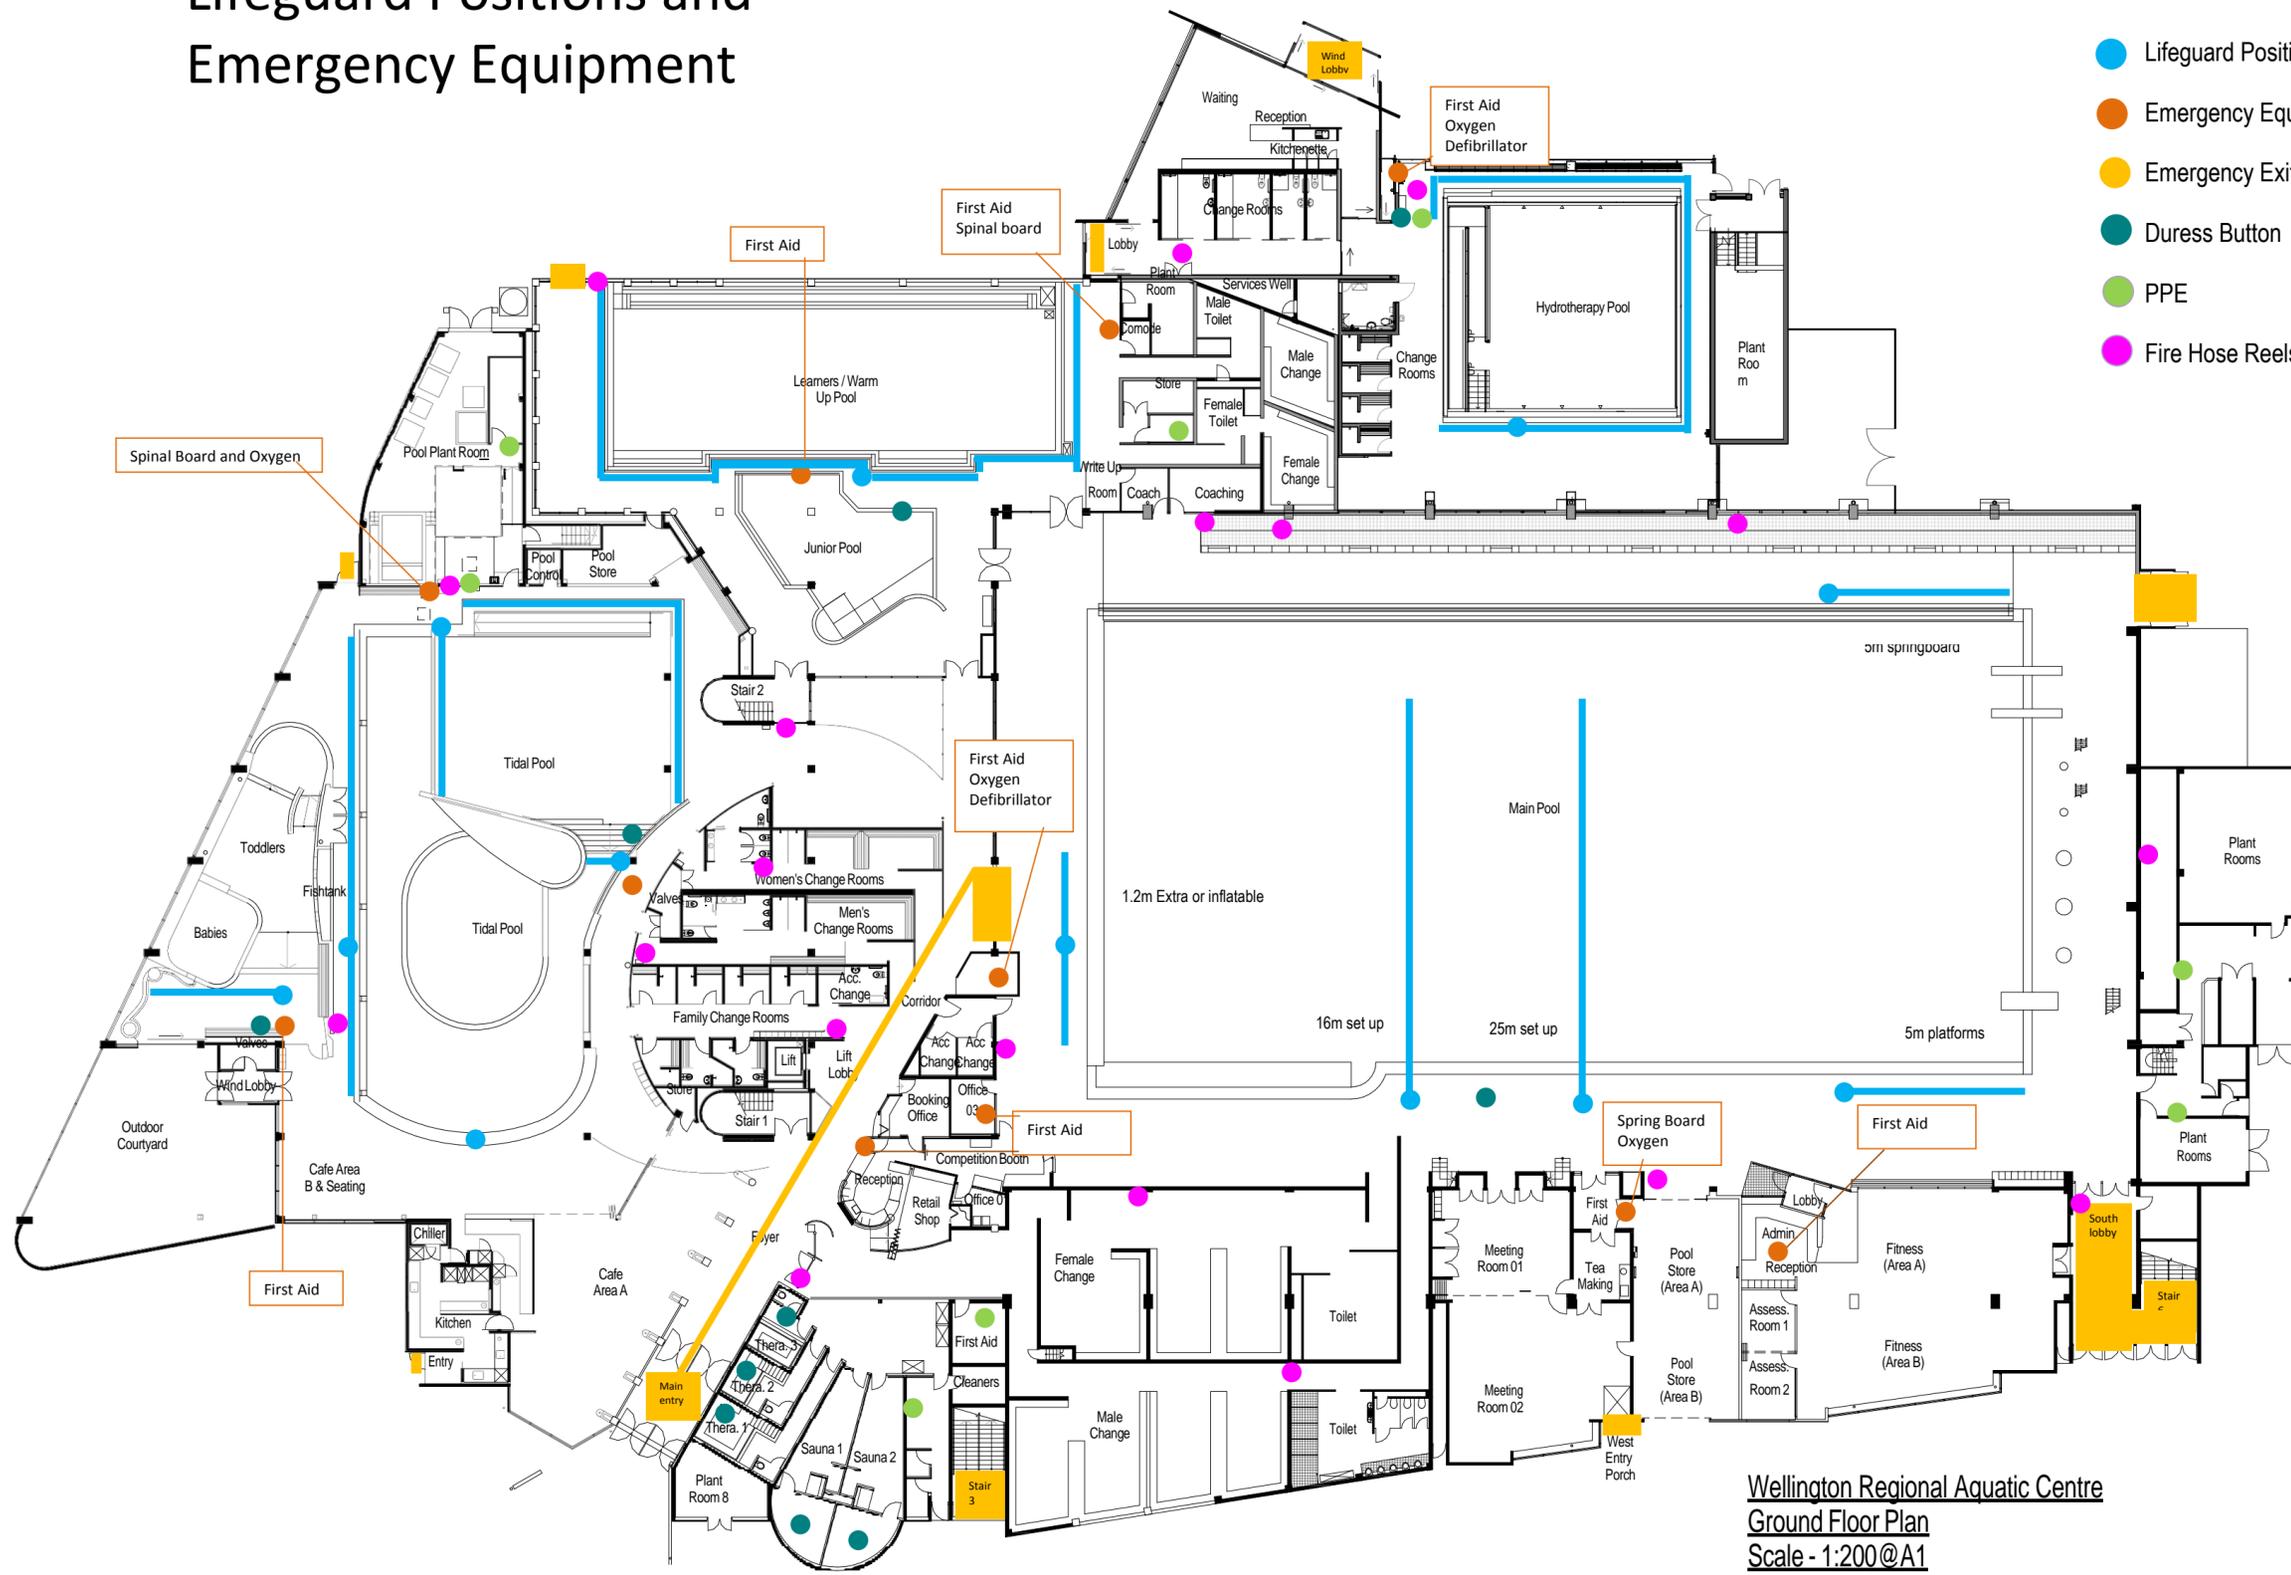

Wellington Regional Aquatic Centre
Ground Floor Plan
Scale - 1:200@A1